


 


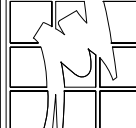



CLIENT : RAILWAY STATION VADODARA		DRAWING TITLE SITE PLAN GROUND FLOOR PLAN SHEET 01 OF 01		NORTH: 		STRUCTURAL CONSULTANT :		GENERAL NOTES : 1. ALL DIMENSIONS ON THE DRAWINGS ARE IN MM UNLESS MENTIONED OTHERWISE. 2. DIMENSIONS ON THE DRAWING ARE NOT TO BE SCALED. ONLY STATED DIMENSIONS ARE TO BE FOLLOWED. 3. THE 0.00 + LVL. IS THAT OF CREST OF APPROACH ROAD. ALL OTHER LEVELS MENTIONED ARE UNFINISHED FLOOR LEVELS & ALL VERTICLE 4. DIMENSIONS ARE TO BE MEASURED FROM THIS LEVELS. 5. ALL THE DISCREPANCIES TO BE BROUGHT TO NOTICE OF THE ARCHITECT AND RESOLVED BEFORE THE COMMENCEMENT OF THE WORK.		PRINT DATE: 15-Dec-15	DWN BY: S H ALI	CHECKED BY: H TAMBOLI	APPROVED BY: M SHAH
PROJECT: FACILITY BUILDING		PRINT SIZE: A3	SCALE: XXXX	PROJECT CODE: MSA_1544						 MAMTA SHAH & ASSOCIATES ARCHITECTS & INTERIOR DESIGNERS C-12, CHANAKYAPURI SOCIETY, CHANAKYAPURI CHAR RASTA, NEW SAMA ROAD BARODA Ph No. +91 265 2712267 / 2710967			
DWG CODE: INT_000_TB		PROJECT TYPE: ARC/INT		LOCATION: VADODARA		Rev		Date	Revision Note				

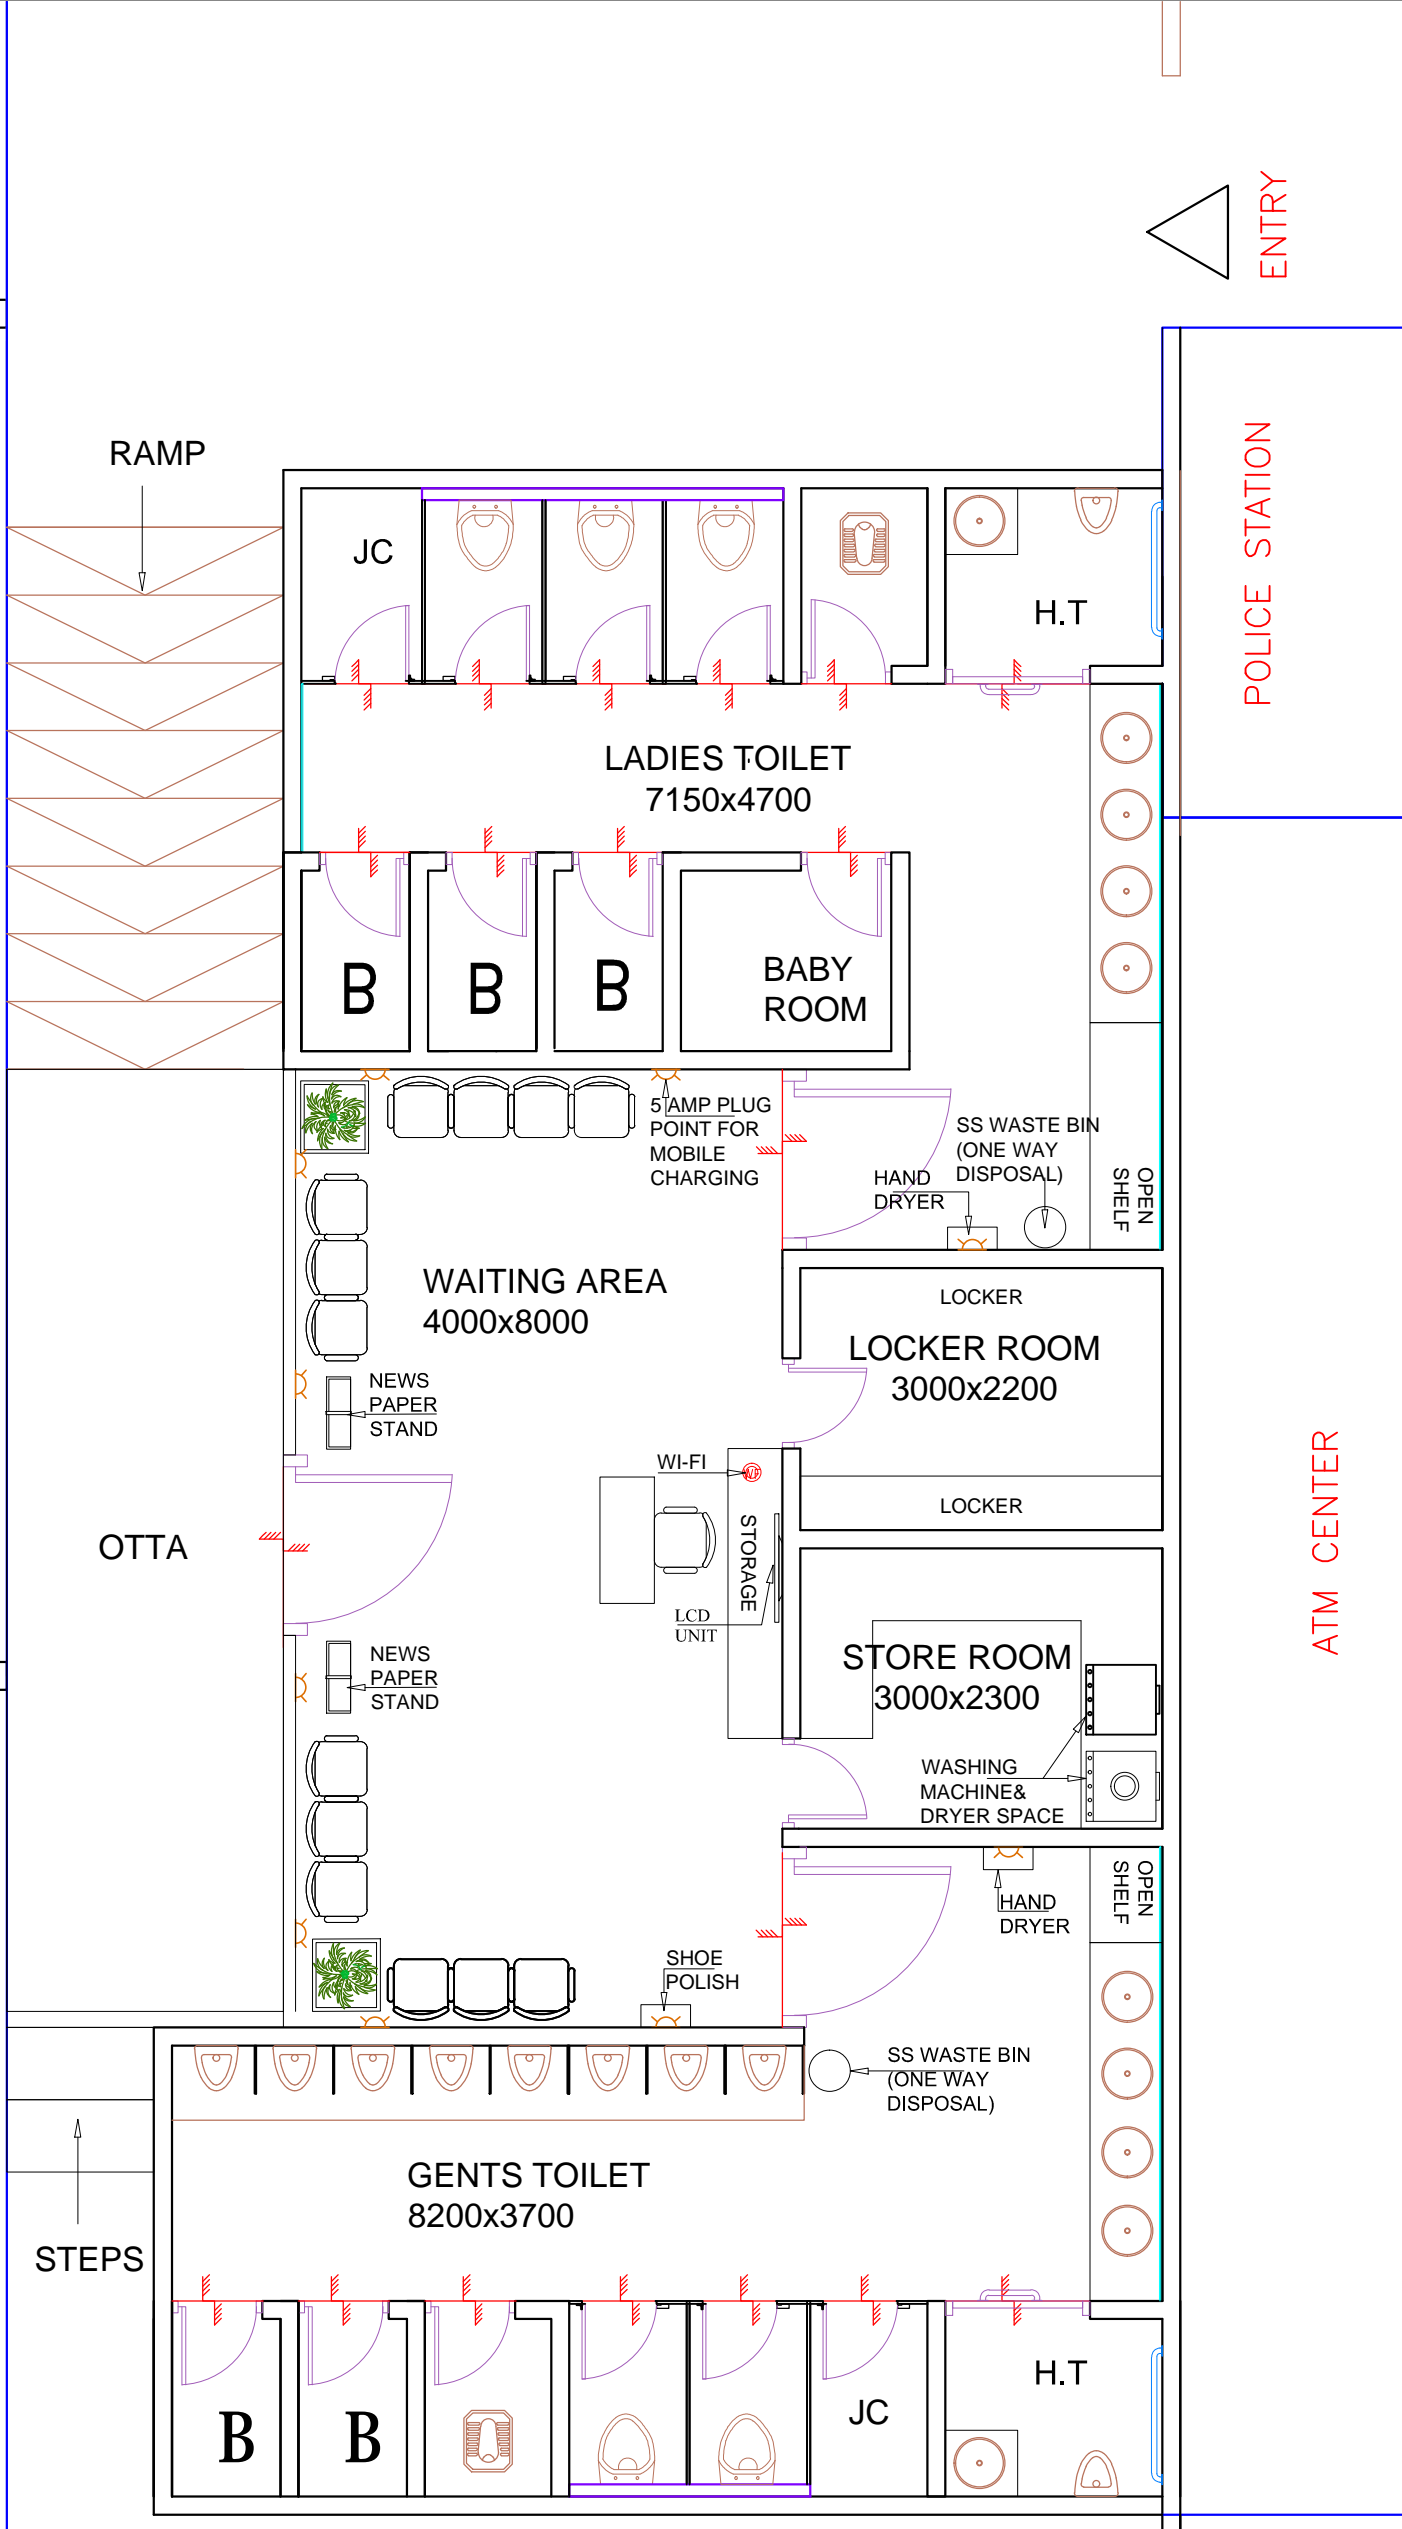

CLIENT : RAILWAY STATION VADODARA	DRAWING TITLE TOILET BLOCK PLAN GROUND FLOOR PLAN SHEET 01 OF 01	NORTH: 	STRUCTURAL CONSULTANT :	GENERAL NOTES : 1. ALL DIMENSIONS ON THE DRAWINGS ARE IN MM UNLESS MENTIONED OTHERWISE. 2. DIMENSIONS ON THE DRAWING ARE NOT TO BE SCALED. ONLY STATED DIMENSIONS ARE TO BE FOLLOWED. 3. THE 0.00 + LVL. IS THAT OF CREST OF APPROACH ROAD. ALL OTHER LEVELS MENTIONED ARE UNFINISHED FLOOR LEVELS & ALL VERTICLE 4. DIMENSIONS ARE TO BE MEASURED FROM THIS LEVELS. 5. ALL THE DISCREPANCIES TO BE BROUGHT TO NOTICE OF THE ARCHITECT AND RESOLVED BEFORE THE COMMENCEMENT OF THE WORK.	PRINT DATE: 15-Dec-15	DWN BY: S H ALI	CHECKED BY: H TAMBOLI	APPROVED BY: M SHAH
PROJECT: FACILITY BUILDING	PRINT SIZE: A3	SCALE: XXXX	PROJECT CODE: MSA_1544		MAMTA SHAH & ASSOCIATES ARCHITECTS & INTERIOR DESIGNERS C-12, CHANAKYAPURI SOCIETY, CHANAKYAPURI CHAR RASTA, NEW SAMA ROAD BARODA Ph No. +91 265 2712267 / 2710967 mamta@msain.com / www.msain.com			
DWG CODE: INT_000_TB	PROJECT TYPE: ARC/INT	LOCATION: VADODARA	FILE TITLE: 1544_ARC_DD_TD_000_R1	Rev Date Revision Note Author Checked				

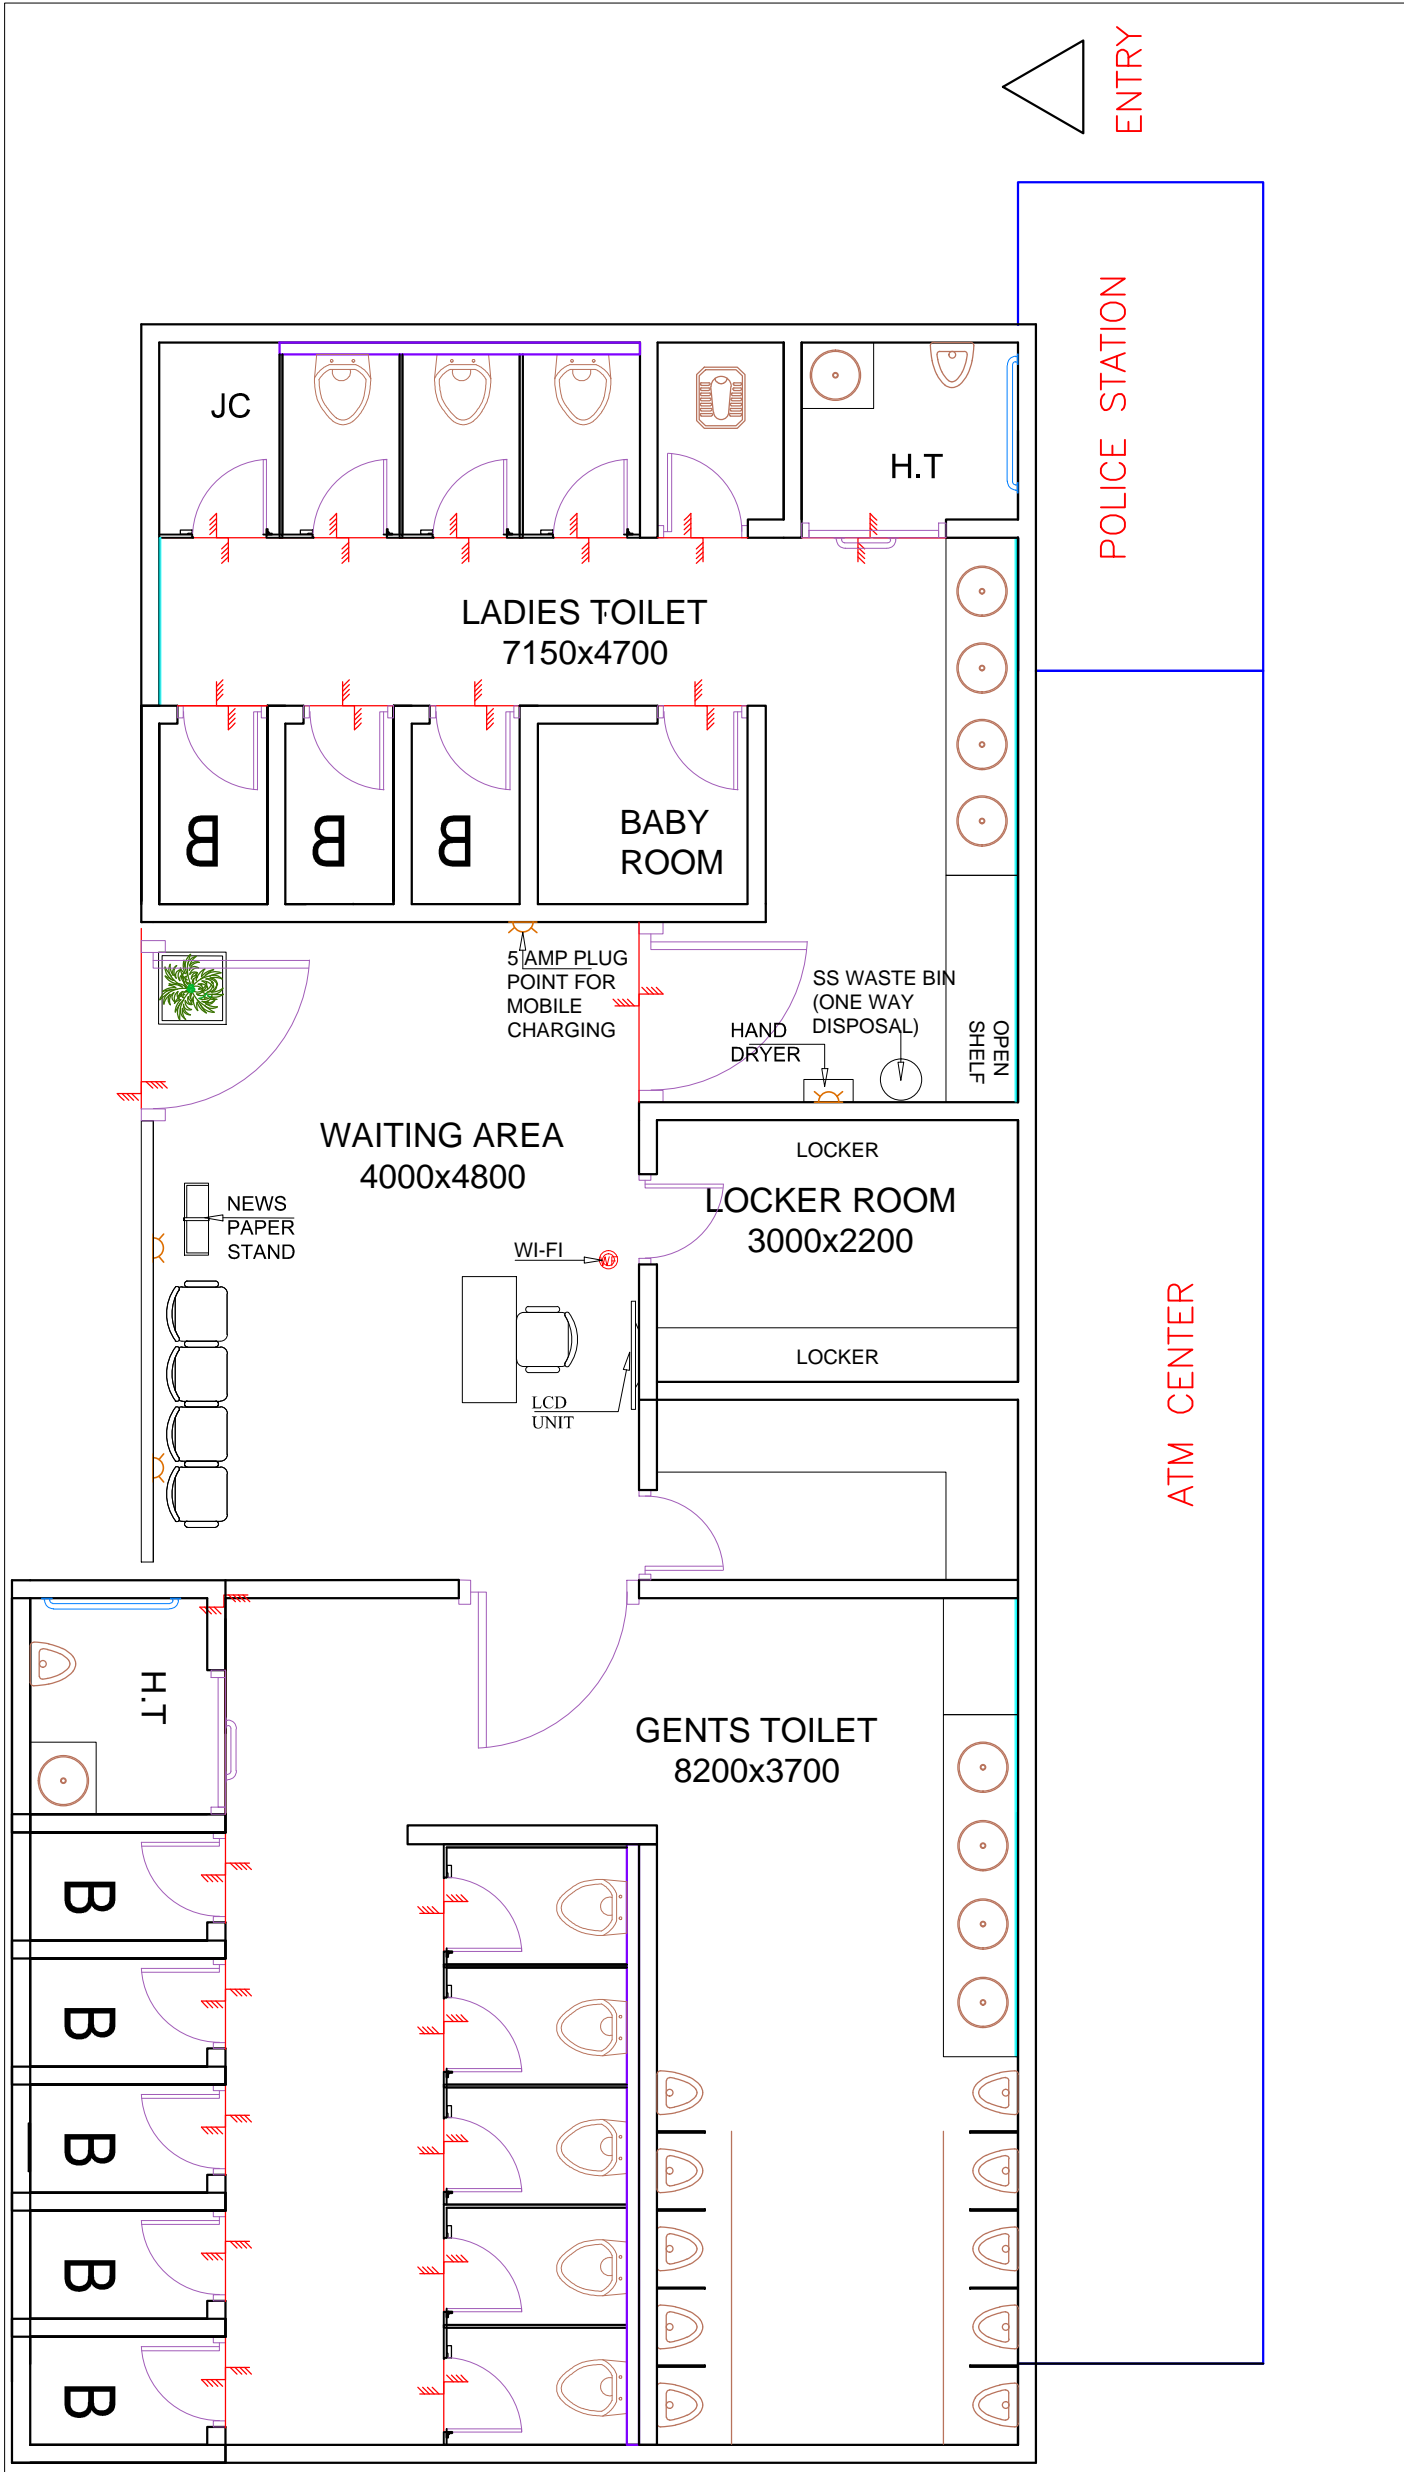

OPTION_2

 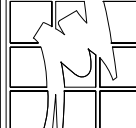CLIENT : RAILWAY STATION VADODARA	DRAWING TITLE TOILET BLOCK PLAN GROUND FLOOR PLAN SHEET 01 OF 01		NORTH: 	STRUCTURAL CONSULTANT :	GENERAL NOTES : 1. ALL DIMENSIONS ON THE DRAWINGS ARE IN MM UNLESS MENTIONED OTHERWISE. 2. DIMENSIONS ON THE DRAWING ARE NOT TO BE SCALED. ONLY STATED DIMENSIONS ARE TO BE FOLLOWED. 3. THE 0.00 + LVL. IS THAT OF CREST OF APPROACH ROAD. ALL OTHER LEVELS MENTIONED ARE UNFINISHED FLOOR LEVELS & ALL VERTICLE 4. DIMENSIONS ARE TO BE MEASURED FROM THIS LEVELS. 5. ALL THE DISCREPANCIES TO BE BROUGHT TO NOTICE OF THE ARCHITECT AND RESOLVED BEFORE THE COMMENCEMENT OF THE WORK.	PRINT DATE: 15-Dec-15	DWN BY: S H ALI	CHECKED BY: H TAMBOLI	APPROVED BY: M SHAH
	PROJECT: FACILITY BUILDING	PRINT SIZE: A3				SCALE: XXXX	PROJECT CODE: MSA_1544	FILE TITLE: 1544_ARC_DD_TD_000_R1	 MAMTA SHAH & ASSOCIATES ARCHITECTS & INTERIOR DESIGNERS C-12, CHANAKYAPURI SOCIETY, CHANAKYAPURI CHAR RASTA, NEW SAMA ROAD BARODA Ph No. +91 265 2712267 / 2710967 mamta@msain.com / www.msain.com
DWG CODE: INT_000_TB	PROJECT TYPE: ARC/INT	LOCATION: VADODARA	Rev Date Revision Note Author Checked						